




ALL WORKING DIMENSIONS TO BE CHECKED ON SITE. FIGURED DIMENSIONS TO BE TAKEN IN PREFERENCE TO SCALED DIMENSIONS. ANY DISCREPANCIES BETWEEN DRAWINGS OF DIFFERING SCALES AND BETWEEN DRAWINGS AND SPECIFICATION WHERE APPROPRIATE TO BE NOTIFIED TO SUPERVISING OFFICER FOR DECISION. COPYRIGHT RESERVED.

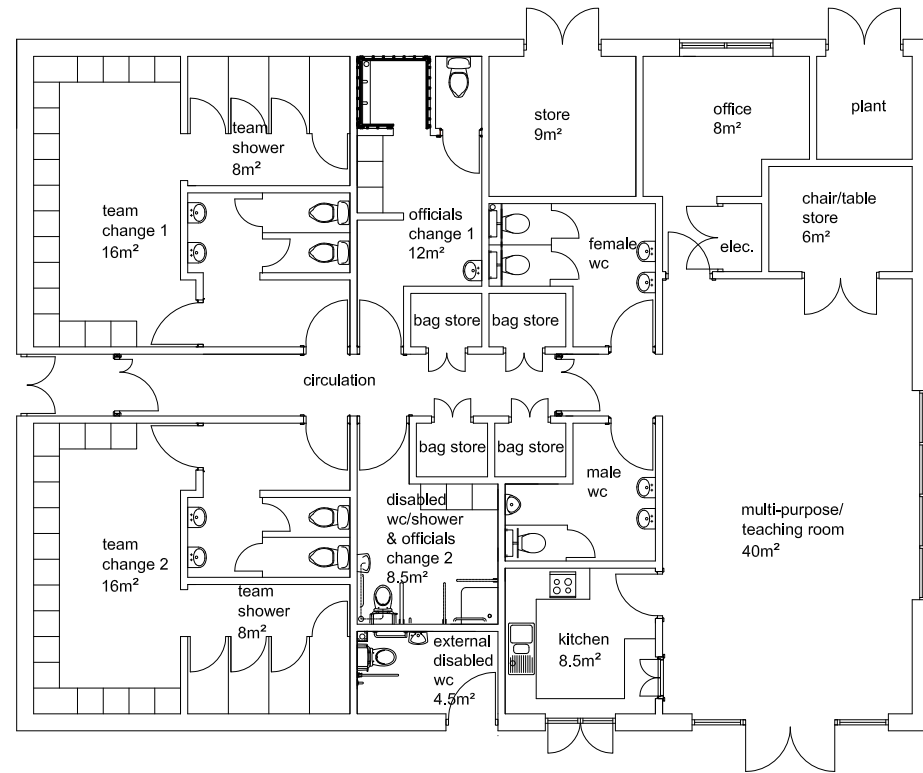

PROPOSED PLAN - 1:75

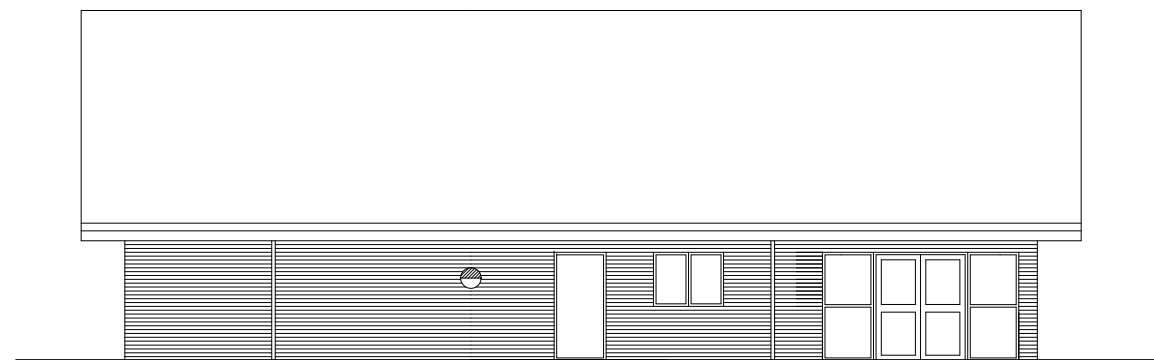

PROPOSED FRONT ELEVATION - 1:75

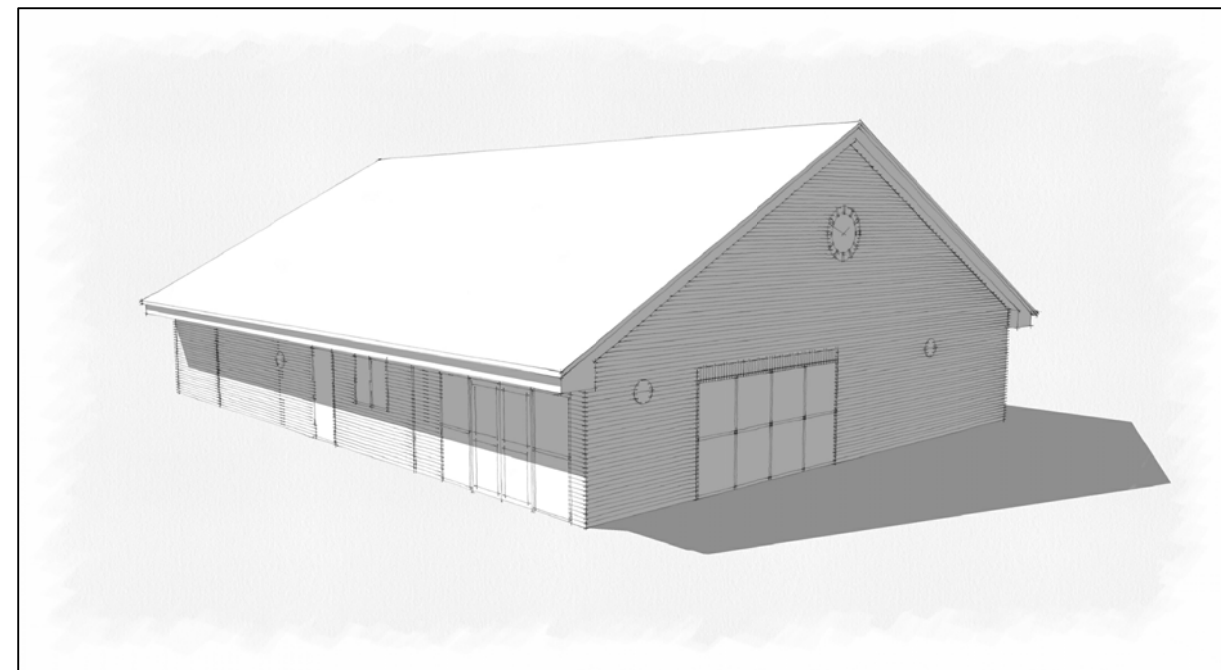

PROPOSED 3D PERSPECTIVE

REVISIONS

PROJECT
IVER PAVILION

CLIENT
IVER PARISH COUNCIL

DETAIL
SCHEME DESIGN

WILBY & BURNETT LLP

Project Management, Architecture & Surveying

RICS

RIBA

Chartered Practice

Provident House, 123 Ashdon Road, Saffron Walden, Essex CB10 2AJ
Tel: (01799) 513621 Fax: (01799) 514010 E-mail: info@wilbyburnett.co.uk

Wilby & Burnett LLP is a Limited Liability Partnership registered in England & Wales No. OC34157

DATE JULY 2009	DRAWN BY PR
SCALE NTS	CHECKED BY MH
DRAWING NO. 2869/SD01	REVISION Rev B