


OS PLAN - 1:1250

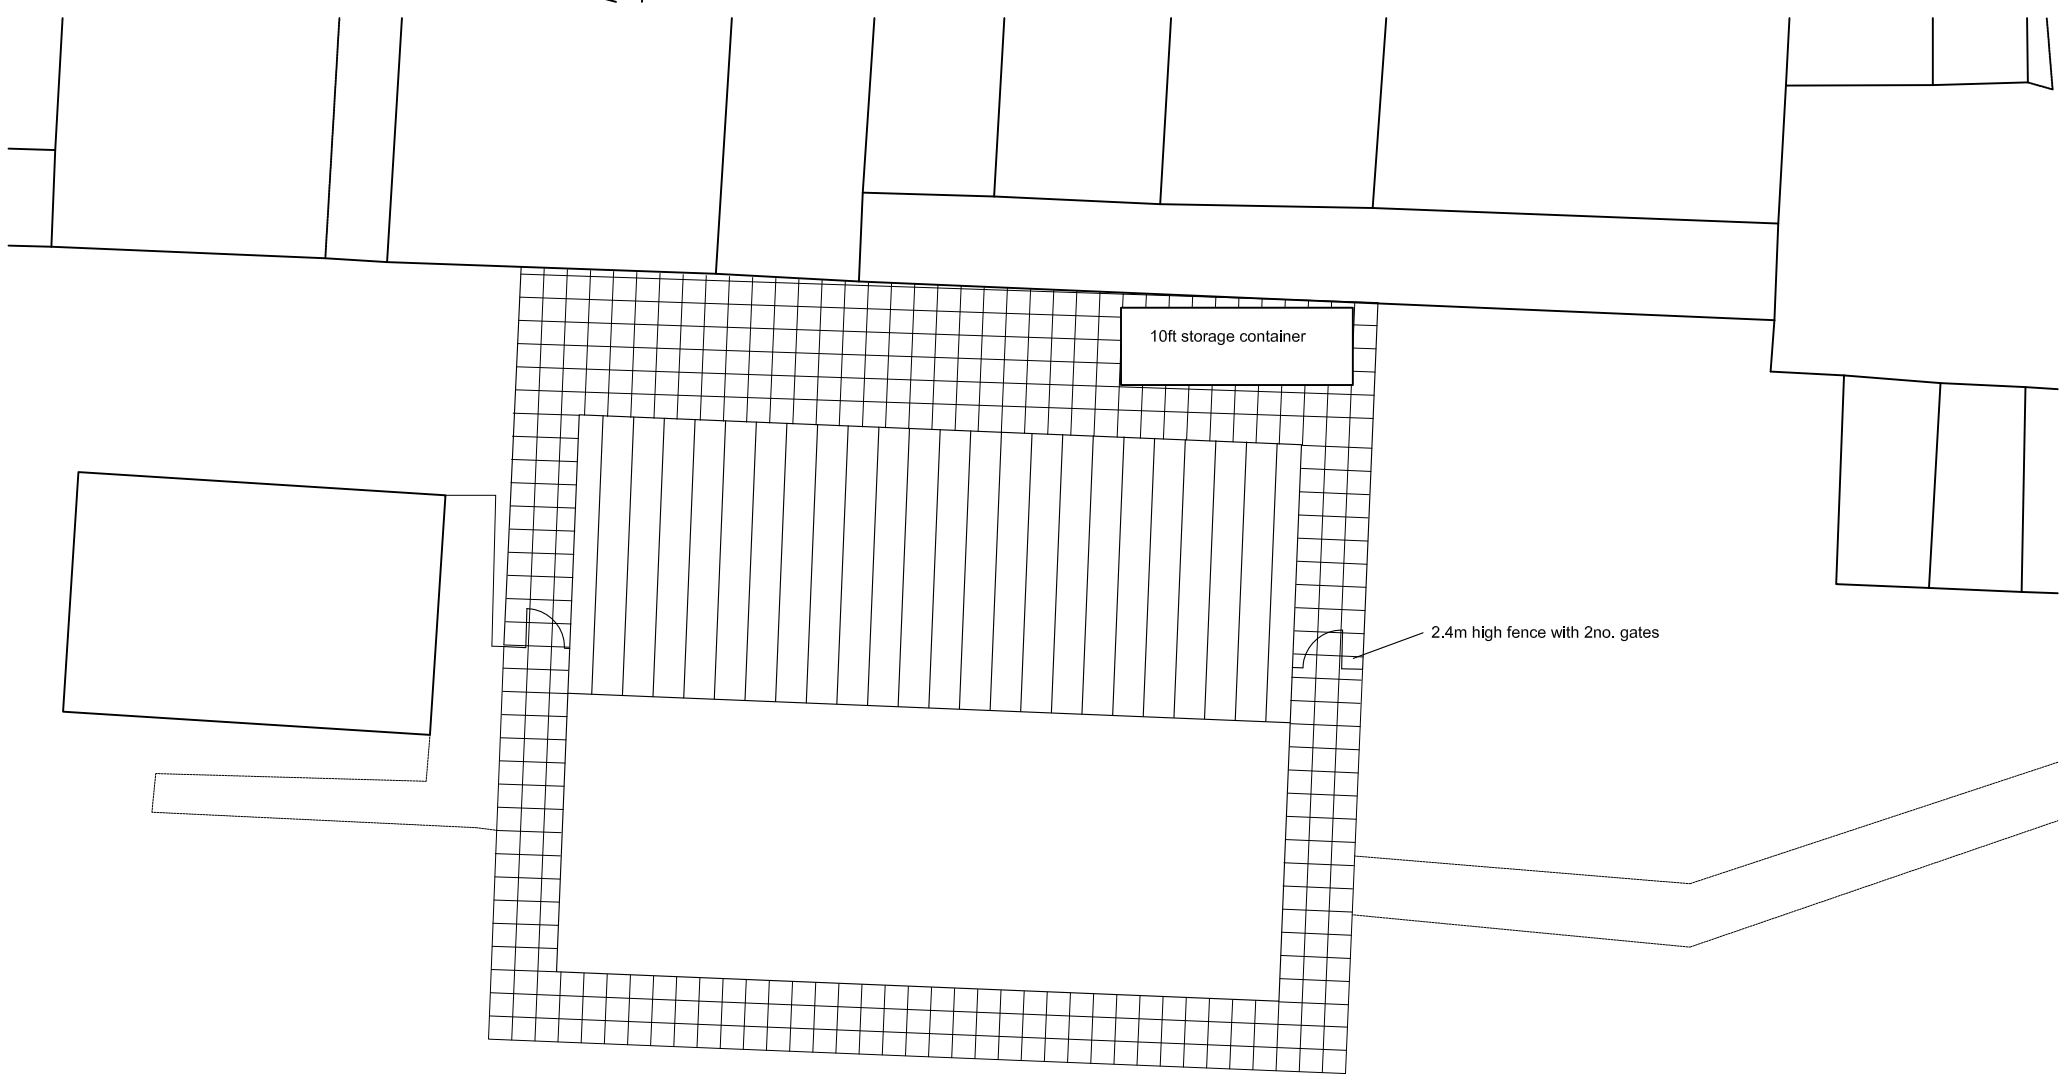

SITE PLAN - 1:100

ALL WORKING DIMENSIONS TO BE CHECKED ON SITE.
 FIGURED DIMENSIONS TO BE TAKEN IN PREFERENCE TO SCALED DIMENSIONS.
 ANY DISCREPANCIES BETWEEN DRAWINGS OF DIFFERING SCALES AND BETWEEN DRAWINGS AND SPECIFICATION WHERE APPROPRIATE TO BE NOTIFIED TO SUPERVISING OFFICER FOR DECISION.
 COPYRIGHT RESERVED.

REVISIONS

PROJECT
 IVER PAVILION

CLIENT
 IVER PARISH COUNCIL

DETAIL
 EXTERNAL WORKS

WILBY & BURNETT LLP
 Project Management, Architecture & Surveying

RICS **RIBA**
 Chartered Practice

Provident House, 123 Ashdon Road, Saffron Walden, Essex CB10 2AJ
 Tel: (01799) 513621 Fax: (01799) 514010 E-mail: info@wilbyburnett.co.uk
 Wilby & Burnett LLP is a Limited Liability Partnership registered in England & Wales No. OC341579

DATE JULY 2009	DRAWN BY PR
SCALE NTS	CHECKED BY MH
DRAWING NO. 2869/SD02	REVISION